

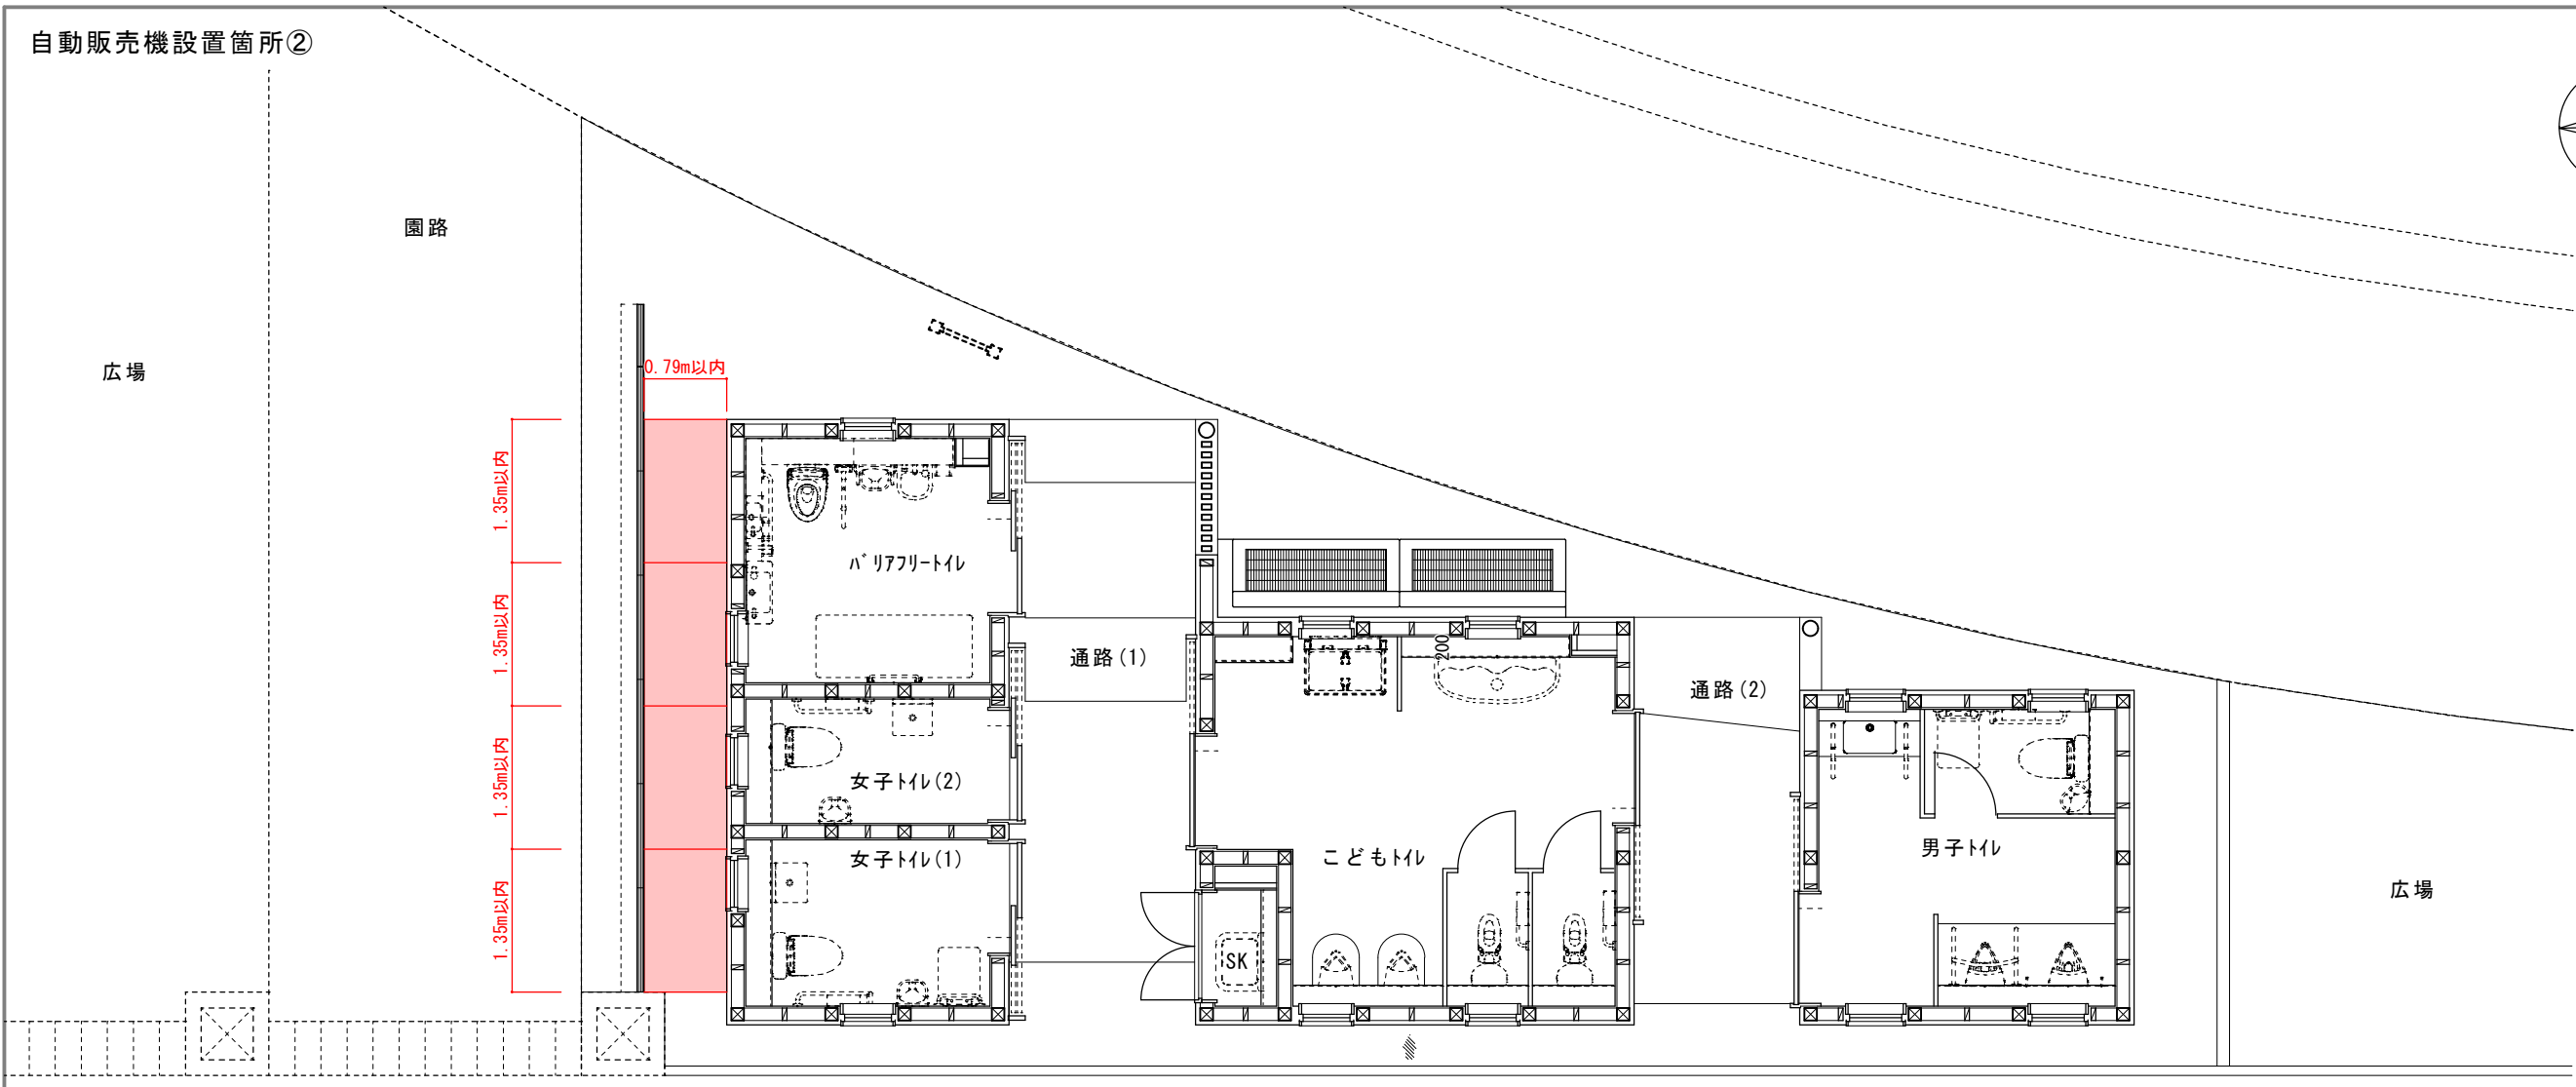



自動販売機設置箇所②

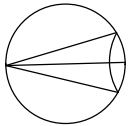

平面詳細図 S=1/50

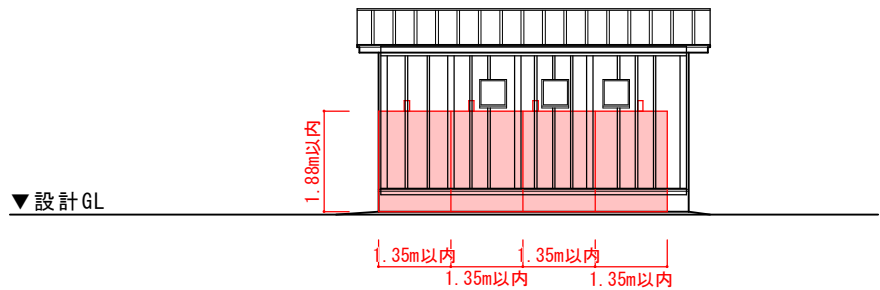

北立面図 S=1/100

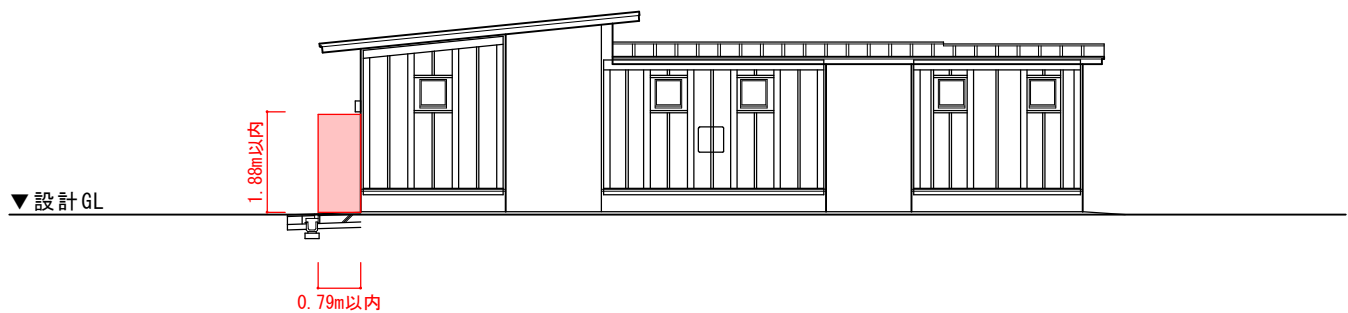

西立面図 S=1/100